


DEED REFER: BOOK 12877 PAGE 710 RECORDED IN SA MIDDLESEX REGISTER OF DEEDS

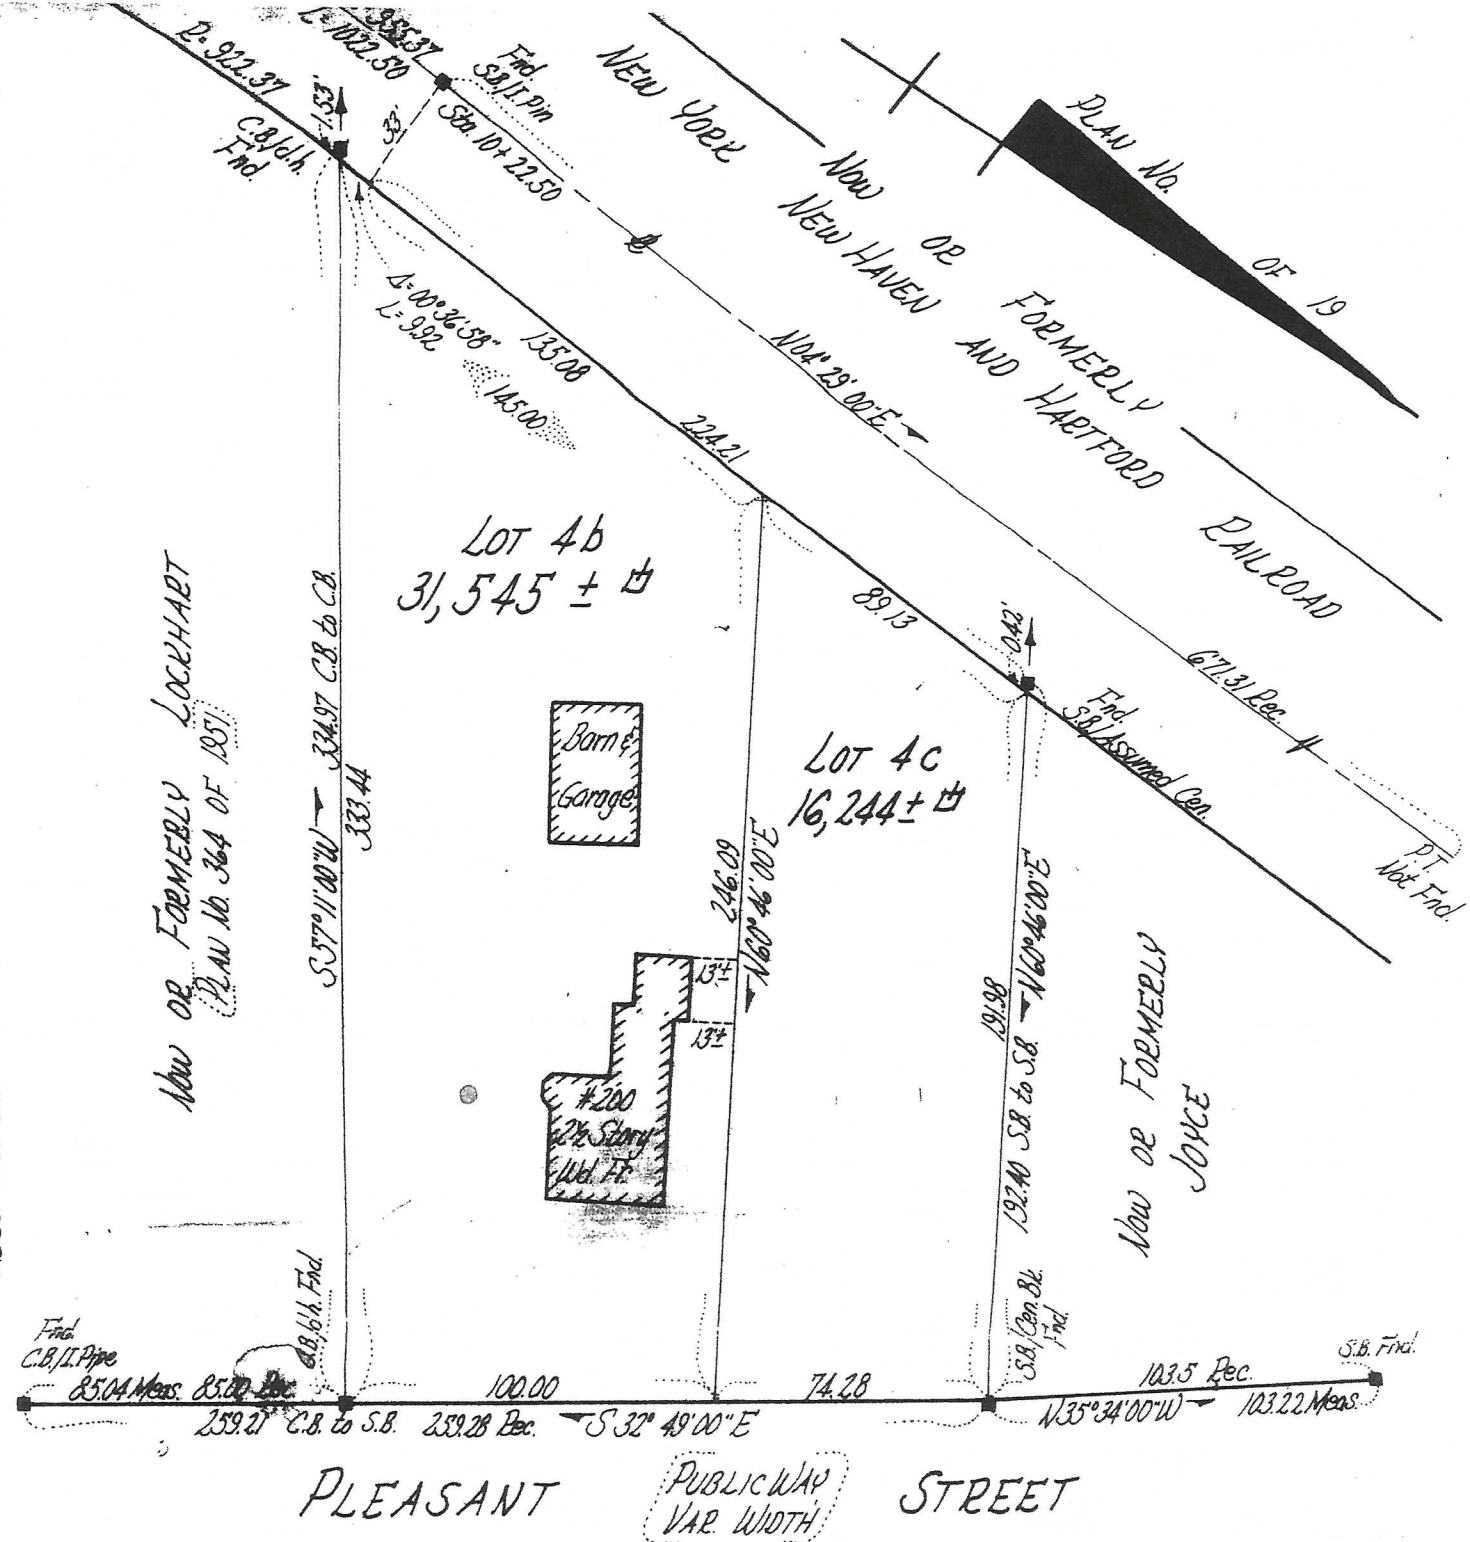

PLAN No. OF 19

Now or Formerly LOCKHART  
PLAN No. 364 OF 1951

Now or Formerly JOYCE

PLEASANT STREET  
PUBLIC WAY VAR. WIDTH

ARNOLD DRIVE

I CERTIFY THAT THIS PLAN HAS BEEN PREPARED IN CONFORMITY WITH THE RULES & REGULATIONS OF THE REGISTERS OF DEEDS OF THE COMMONWEALTH OF MASSACHUSETTS AS AMENDED.

DATE: 5/25/77 Richard A. Whalen

REFER TO: ASSESSOR PLAN 391, BLOCK 13, LOT 4

APPROVAL UNDER THE SUBDIVISION CONTROL LAW NOT REQUIRED  
FRAMINGHAM PLANNING BOARD

Steph... DATE: 5/24/77

PLAN OF LAND  
IN  
FRAMINGHAM, MASS.